


* EXACT STRIPING AND LANE WIDTHS TO BE COORDINATED WITH CITY OF MOAB ENGINEER AS PART OF CONSTRUCTION DOCUMENTS

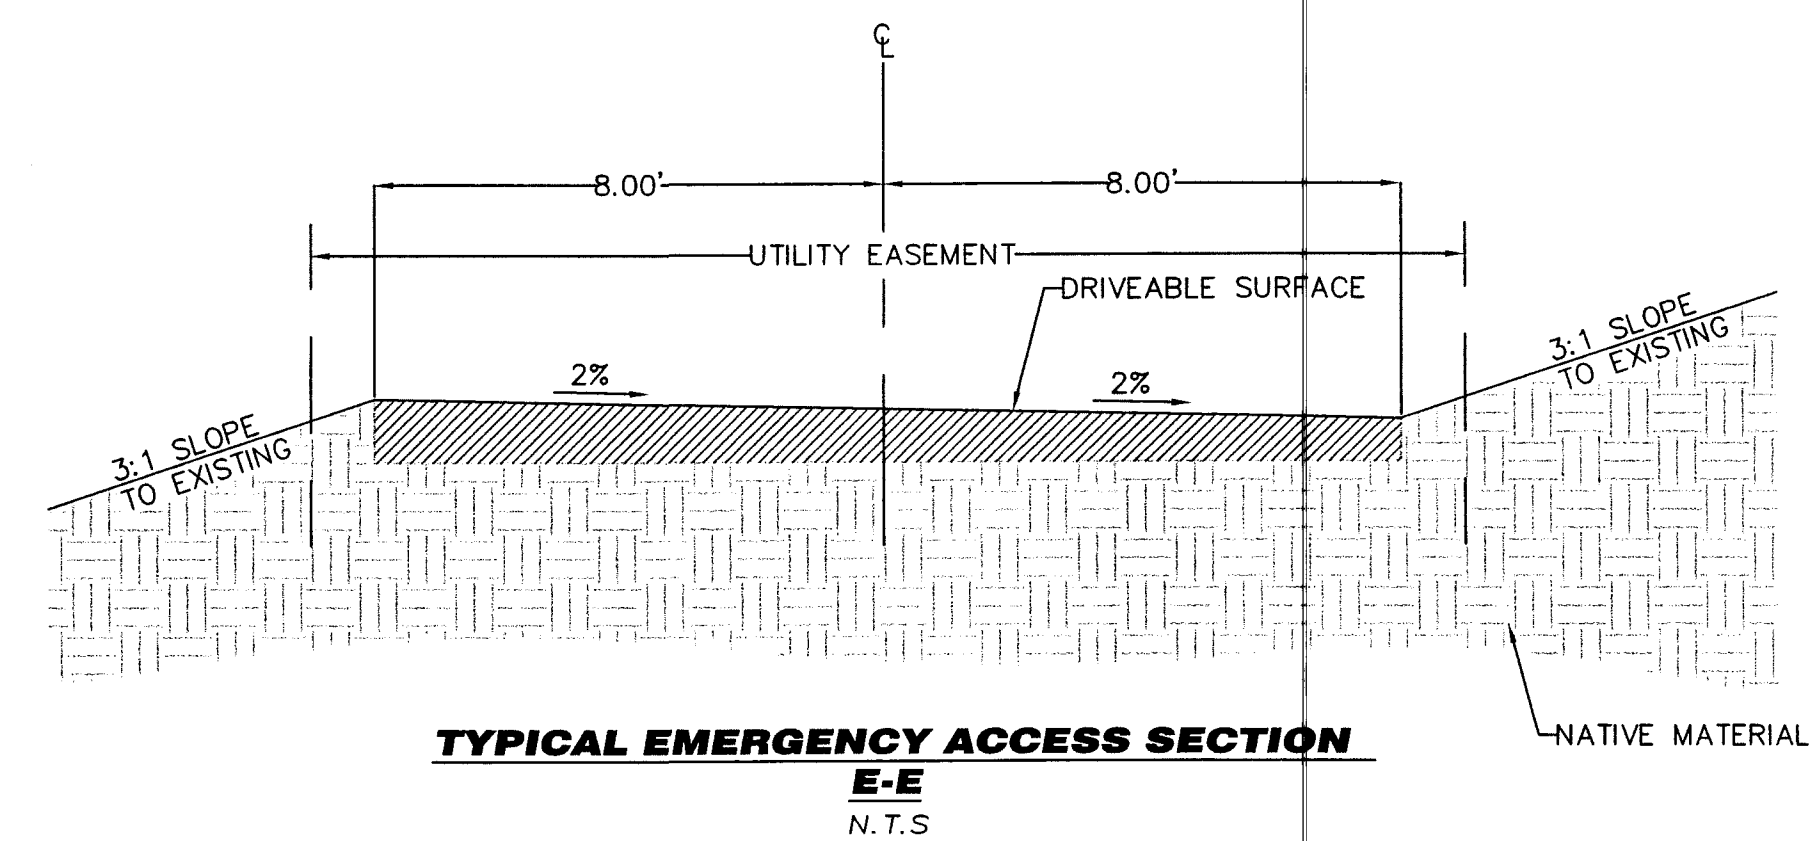

THESE PRELIMINARY PLANS FOR LIONSBACK RESORT
WERE PREPARED BY ME AND UNDER MY DIRECT
SUPERVISION, FOR ALL CIVIL ENGINEERING ASPECTS
ONLY AND DO NOT INCLUDE ANY FINAL STRUCTURAL
OR GEOTECHNICAL ENGINEERING DESIGN.

GREGORY E. ANDERSON
REGISTERED PROFESSIONAL ENGINEER
UTAH REFERENCE NO. 6437791-2202

Lionsback Resort
PRELIMINARY STREET SECTIONS

Contact:
Michael H. Badger
PH: 970-728-5474
Fax: 970-728-6217

Client:
LB Moab Land LLC
101 Sunnyside Ranch Rd.
Telluride, CO 81435

ENGINEERING • PLANNING • SURVEYING

PO Box 1385 125 W. Pacific Ave. Suite B1
Telluride, Colorado, 81435
phone 970-728-6153 fax 970-728-6050

[illegible]