


LEGEND


- S— 4" FORCE MAIN
- S— 3" FORCE MAIN
- S— 2" FORCE MAIN
- 2000 GAL TANK WITH PUMP CHAMBER AND DUPLEX EFFLUENT PUMPS
- 4000 GAL TANK WITH PUMP CHAMBER AND DUPLEX EFFLUENT PUMPS
- MAJOR CONTOURS
- PROPERTY BOUNDARY
- SECTION LINES
- PHASE 1
- PHASE 2
- PHASE 3
- PHASE 4
- PHASE 5

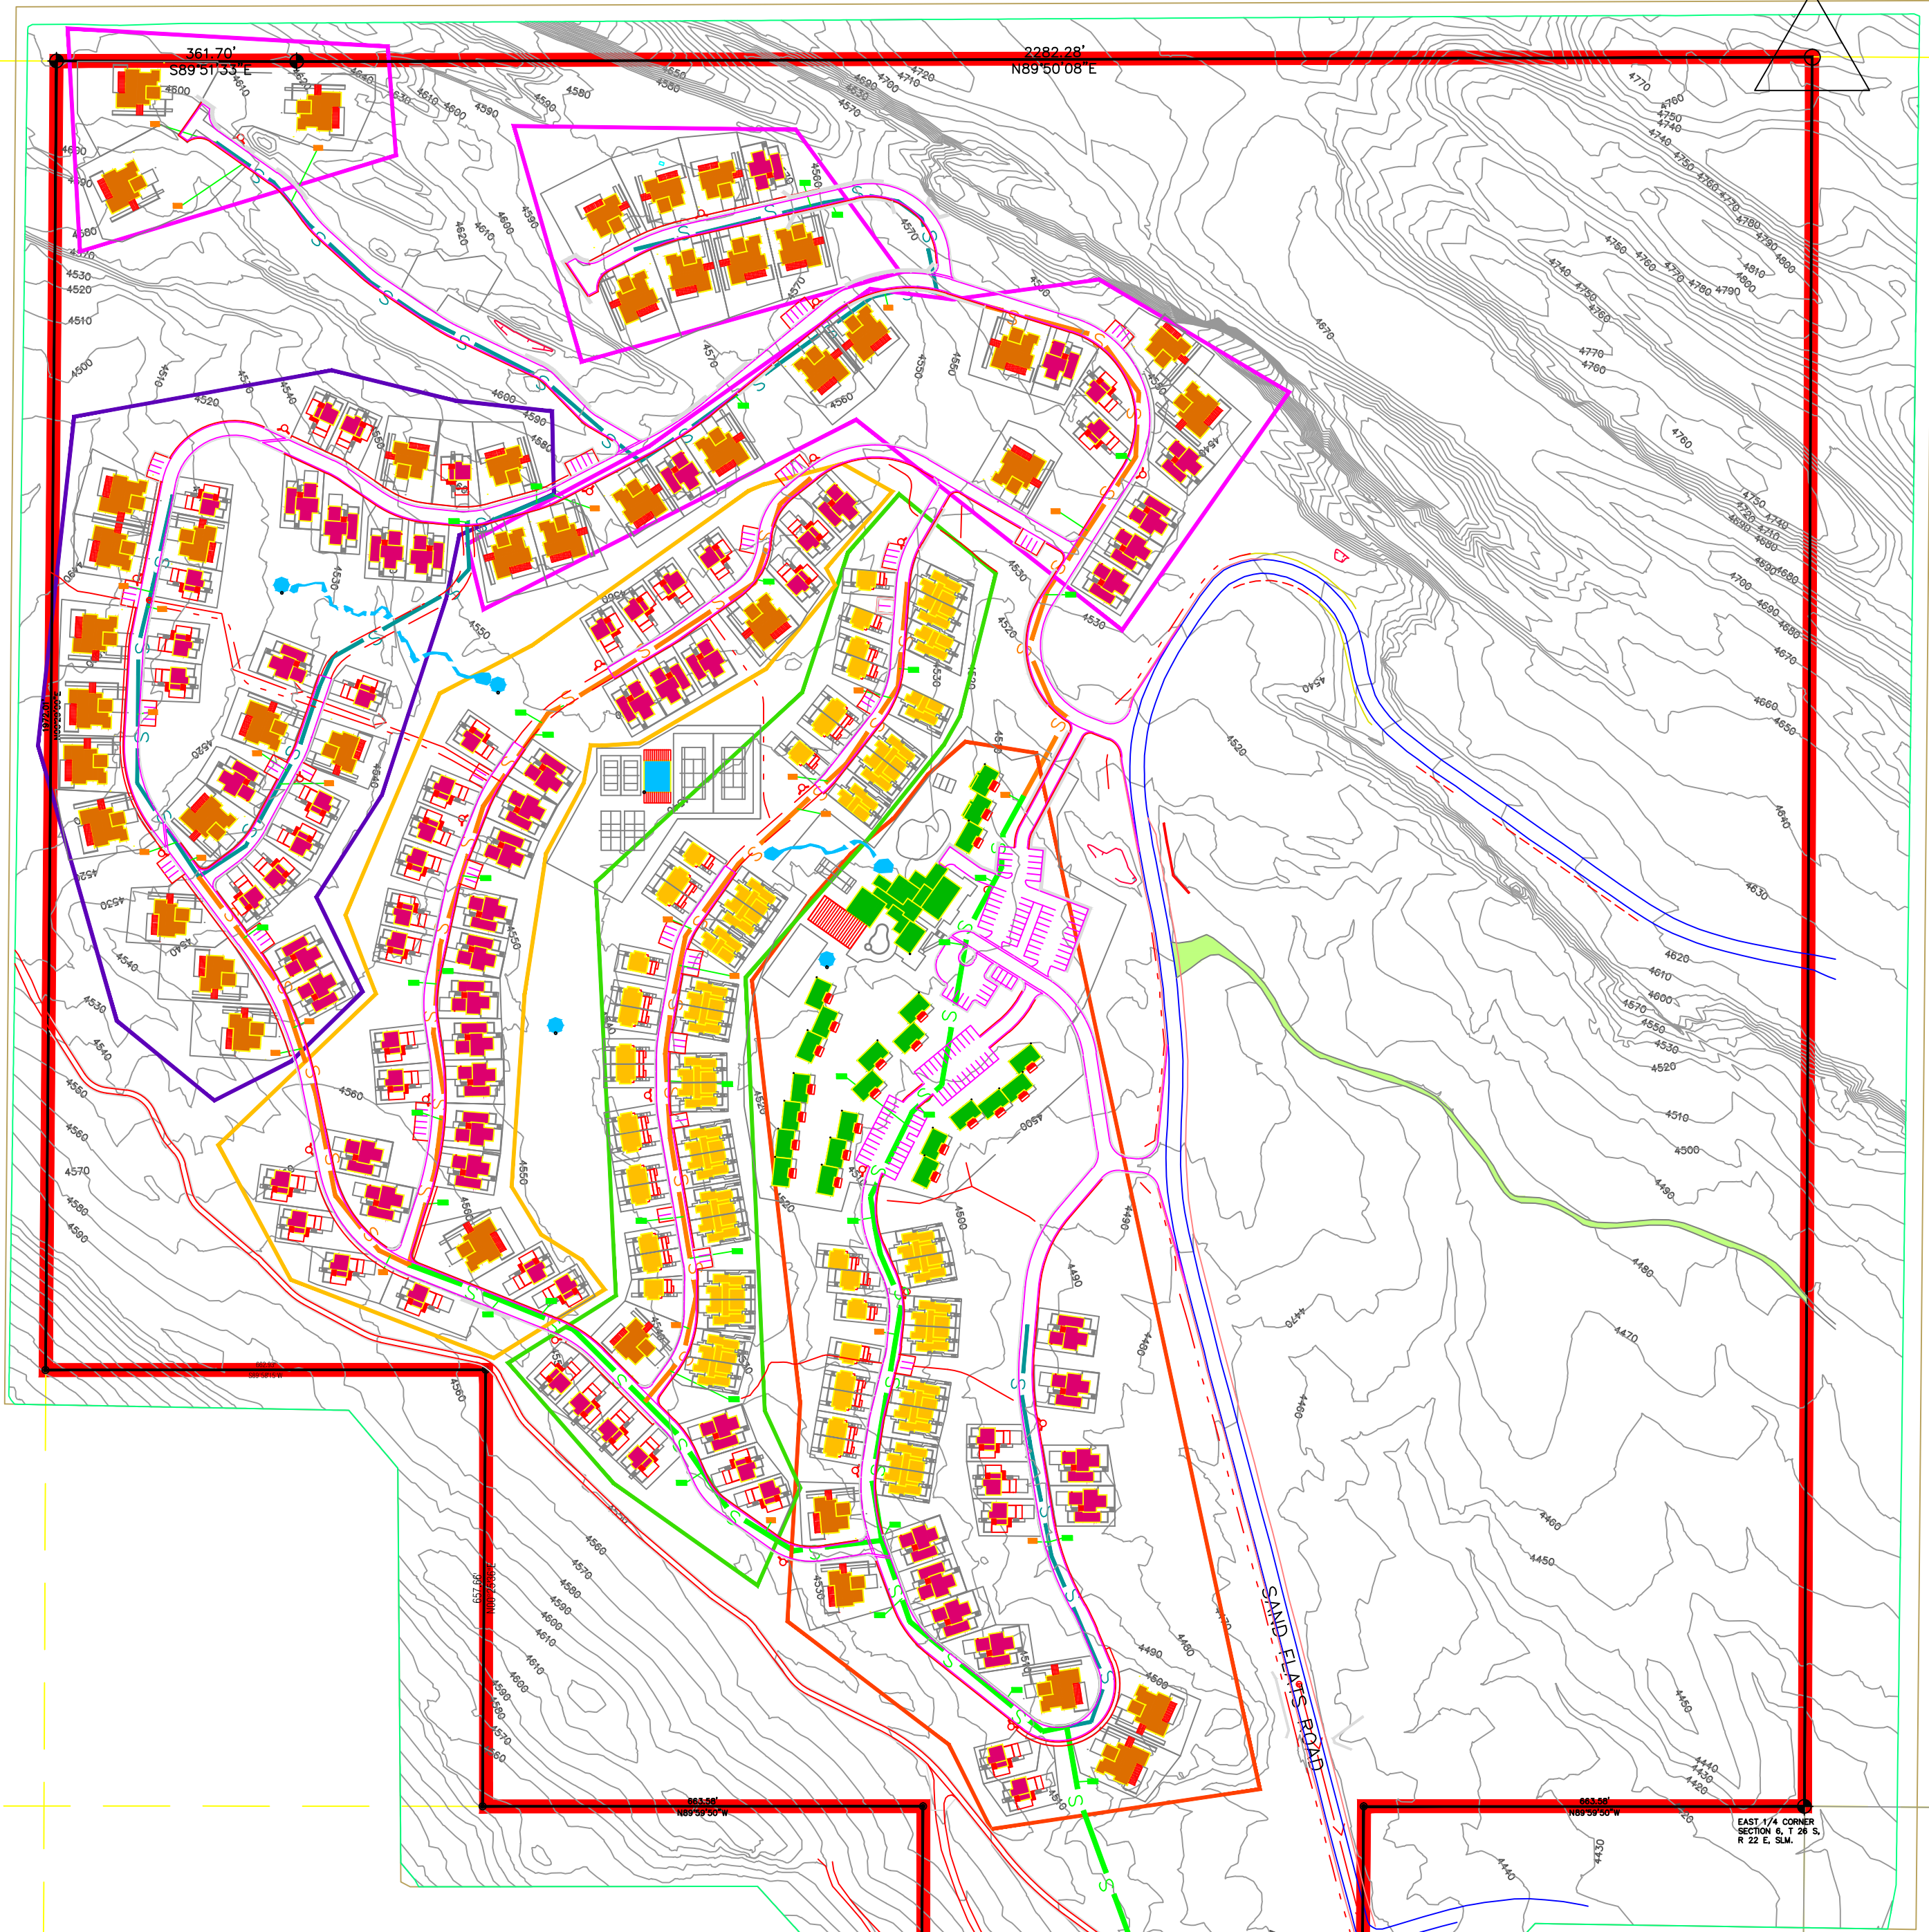

NOTES:

- ALTERNATIVE DESIGN OPTIONS:  
 1) INDIVIDUAL TANKS WITH PUMPS  
 2) INDIVIDUAL GRINDER PUMP SYSTEM

FORCE MAIN DESIGN WOULD REMAIN APPROXIMATELY THE SAME FOR THE ALTERNATIVE DESIGN OPTIONS

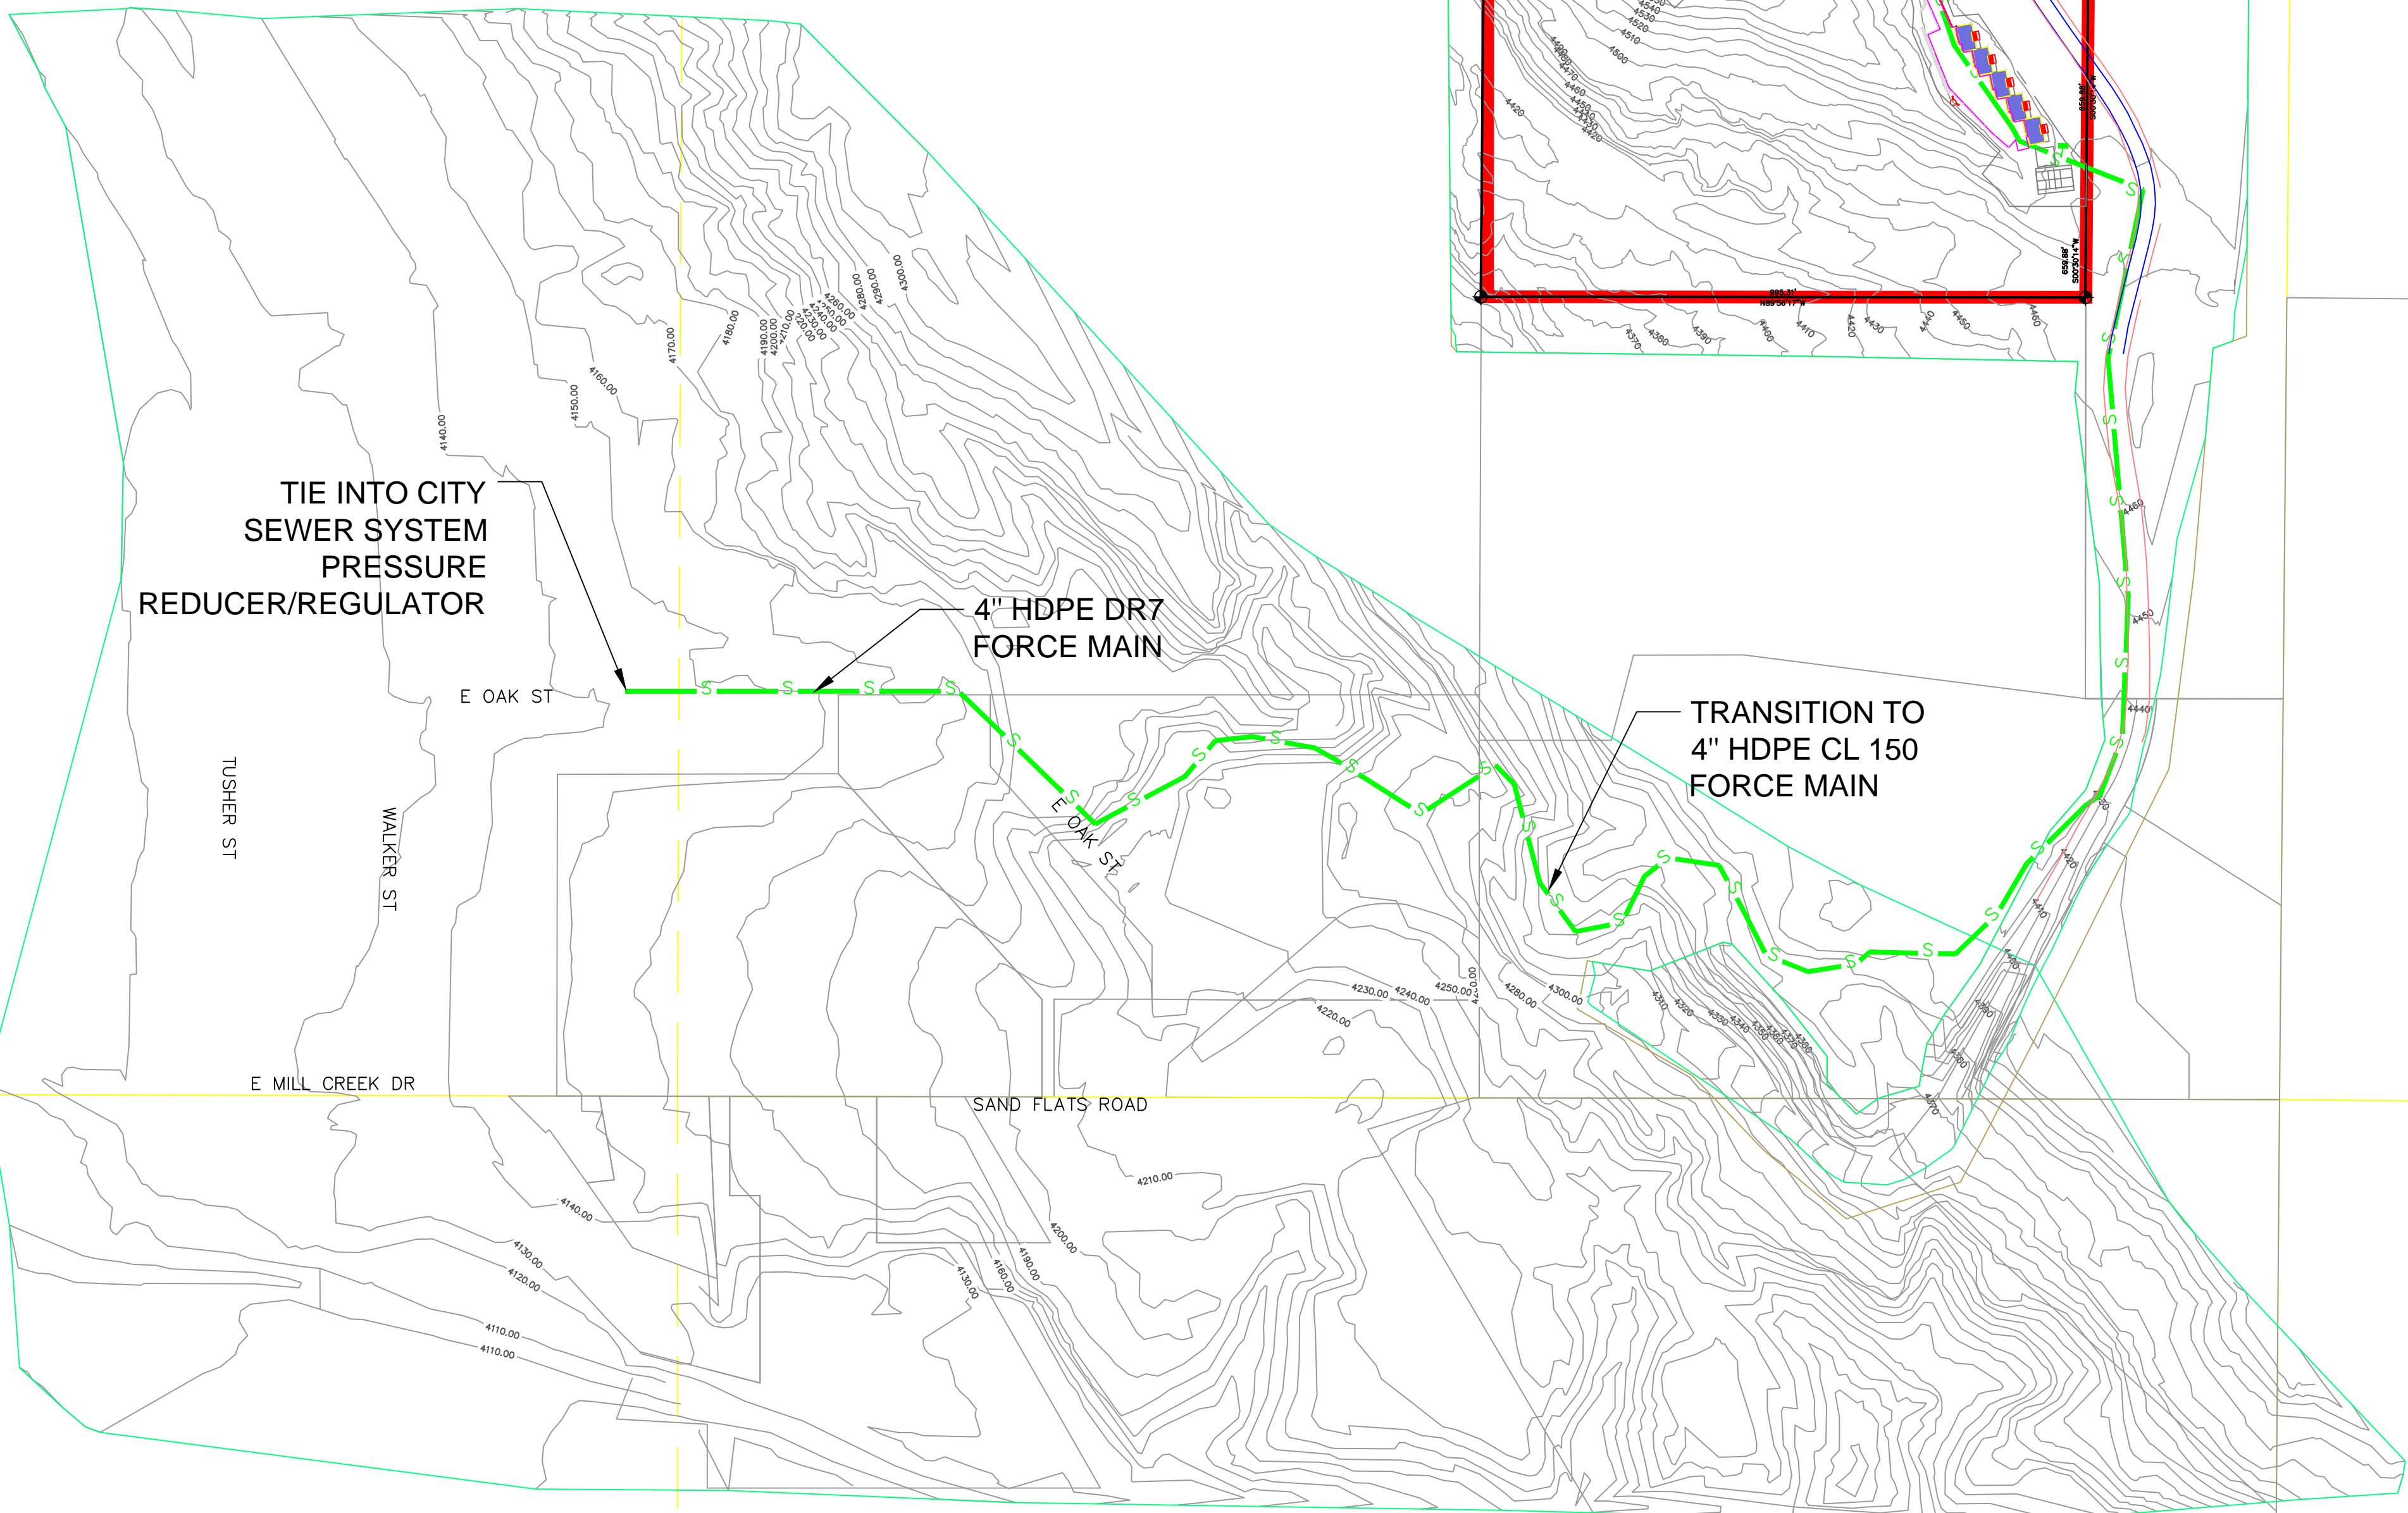

LIONSBACK RESORT  
 PRELIMINARY ENGINEERS DESIGN  
 MOAB, UTAH

SET ENGINEERING, INC.  
 SADEYE, INC.

2417 W. MAIN ST., SUITE 1A, BOZEMAN, MT 59718  
 PHONE (406) 585-1484 FAX (406) 585-1485  
 21 NORTH WASHINGTON, DILLON, MT 59725  
 PHONE (406) 683-2314 FAX (406) 683-2227

CONCEPTUAL STEP  
 WASTEWATER SYSTEM  
 SHEET 1 OF 1

DATE: 12-24-13 DRAWN BY: MS CHECKED BY: WHA