

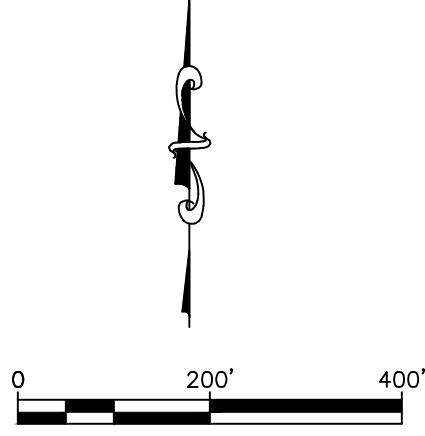


40 PSI (STATIC)
ELEV 4690

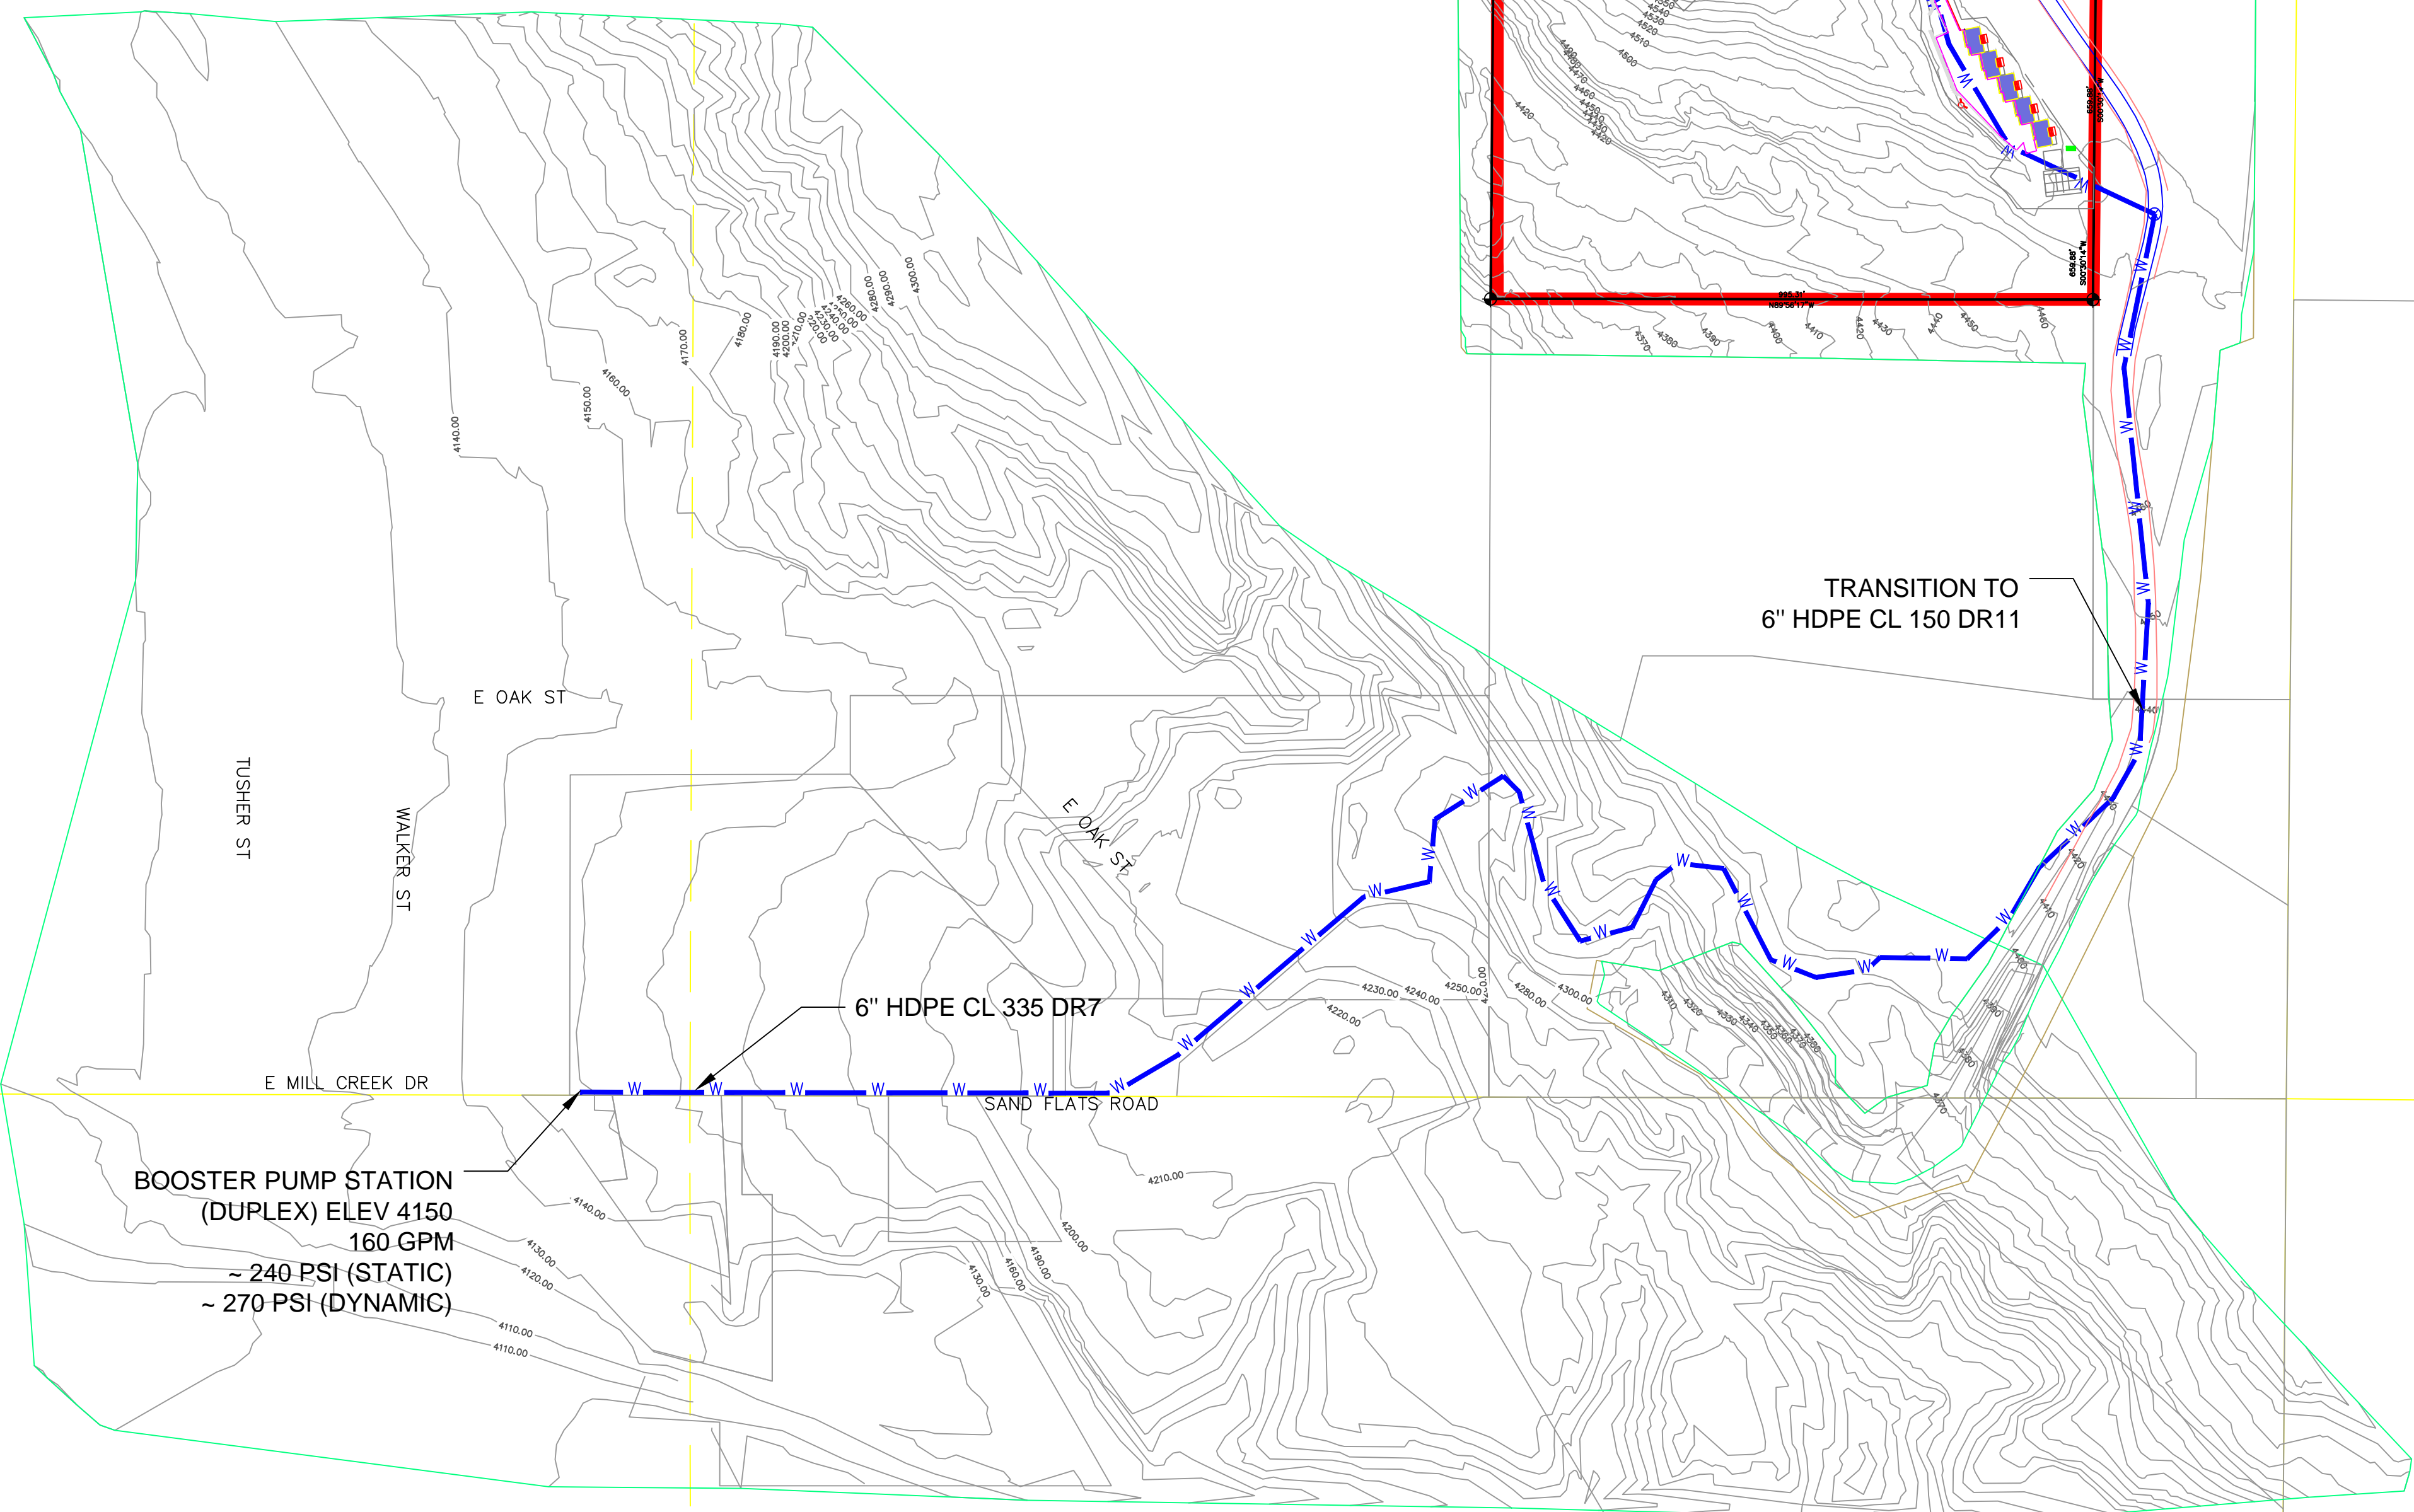

LEGEND

- W— 6" WATER MAIN
- W— 8" WATER MAIN
- ⊗ 6" GATE VALVE
- ▲ FIRE HYDRANT
- 450,000 GAL WATER TANK (LOCATION VARIABLE)
- MAJOR CONTOURS
- PROPERTY BOUNDARY
- SECTION LINES
- PHASE 1
- PHASE 2
- PHASE 3
- PHASE 4
- PHASE 5

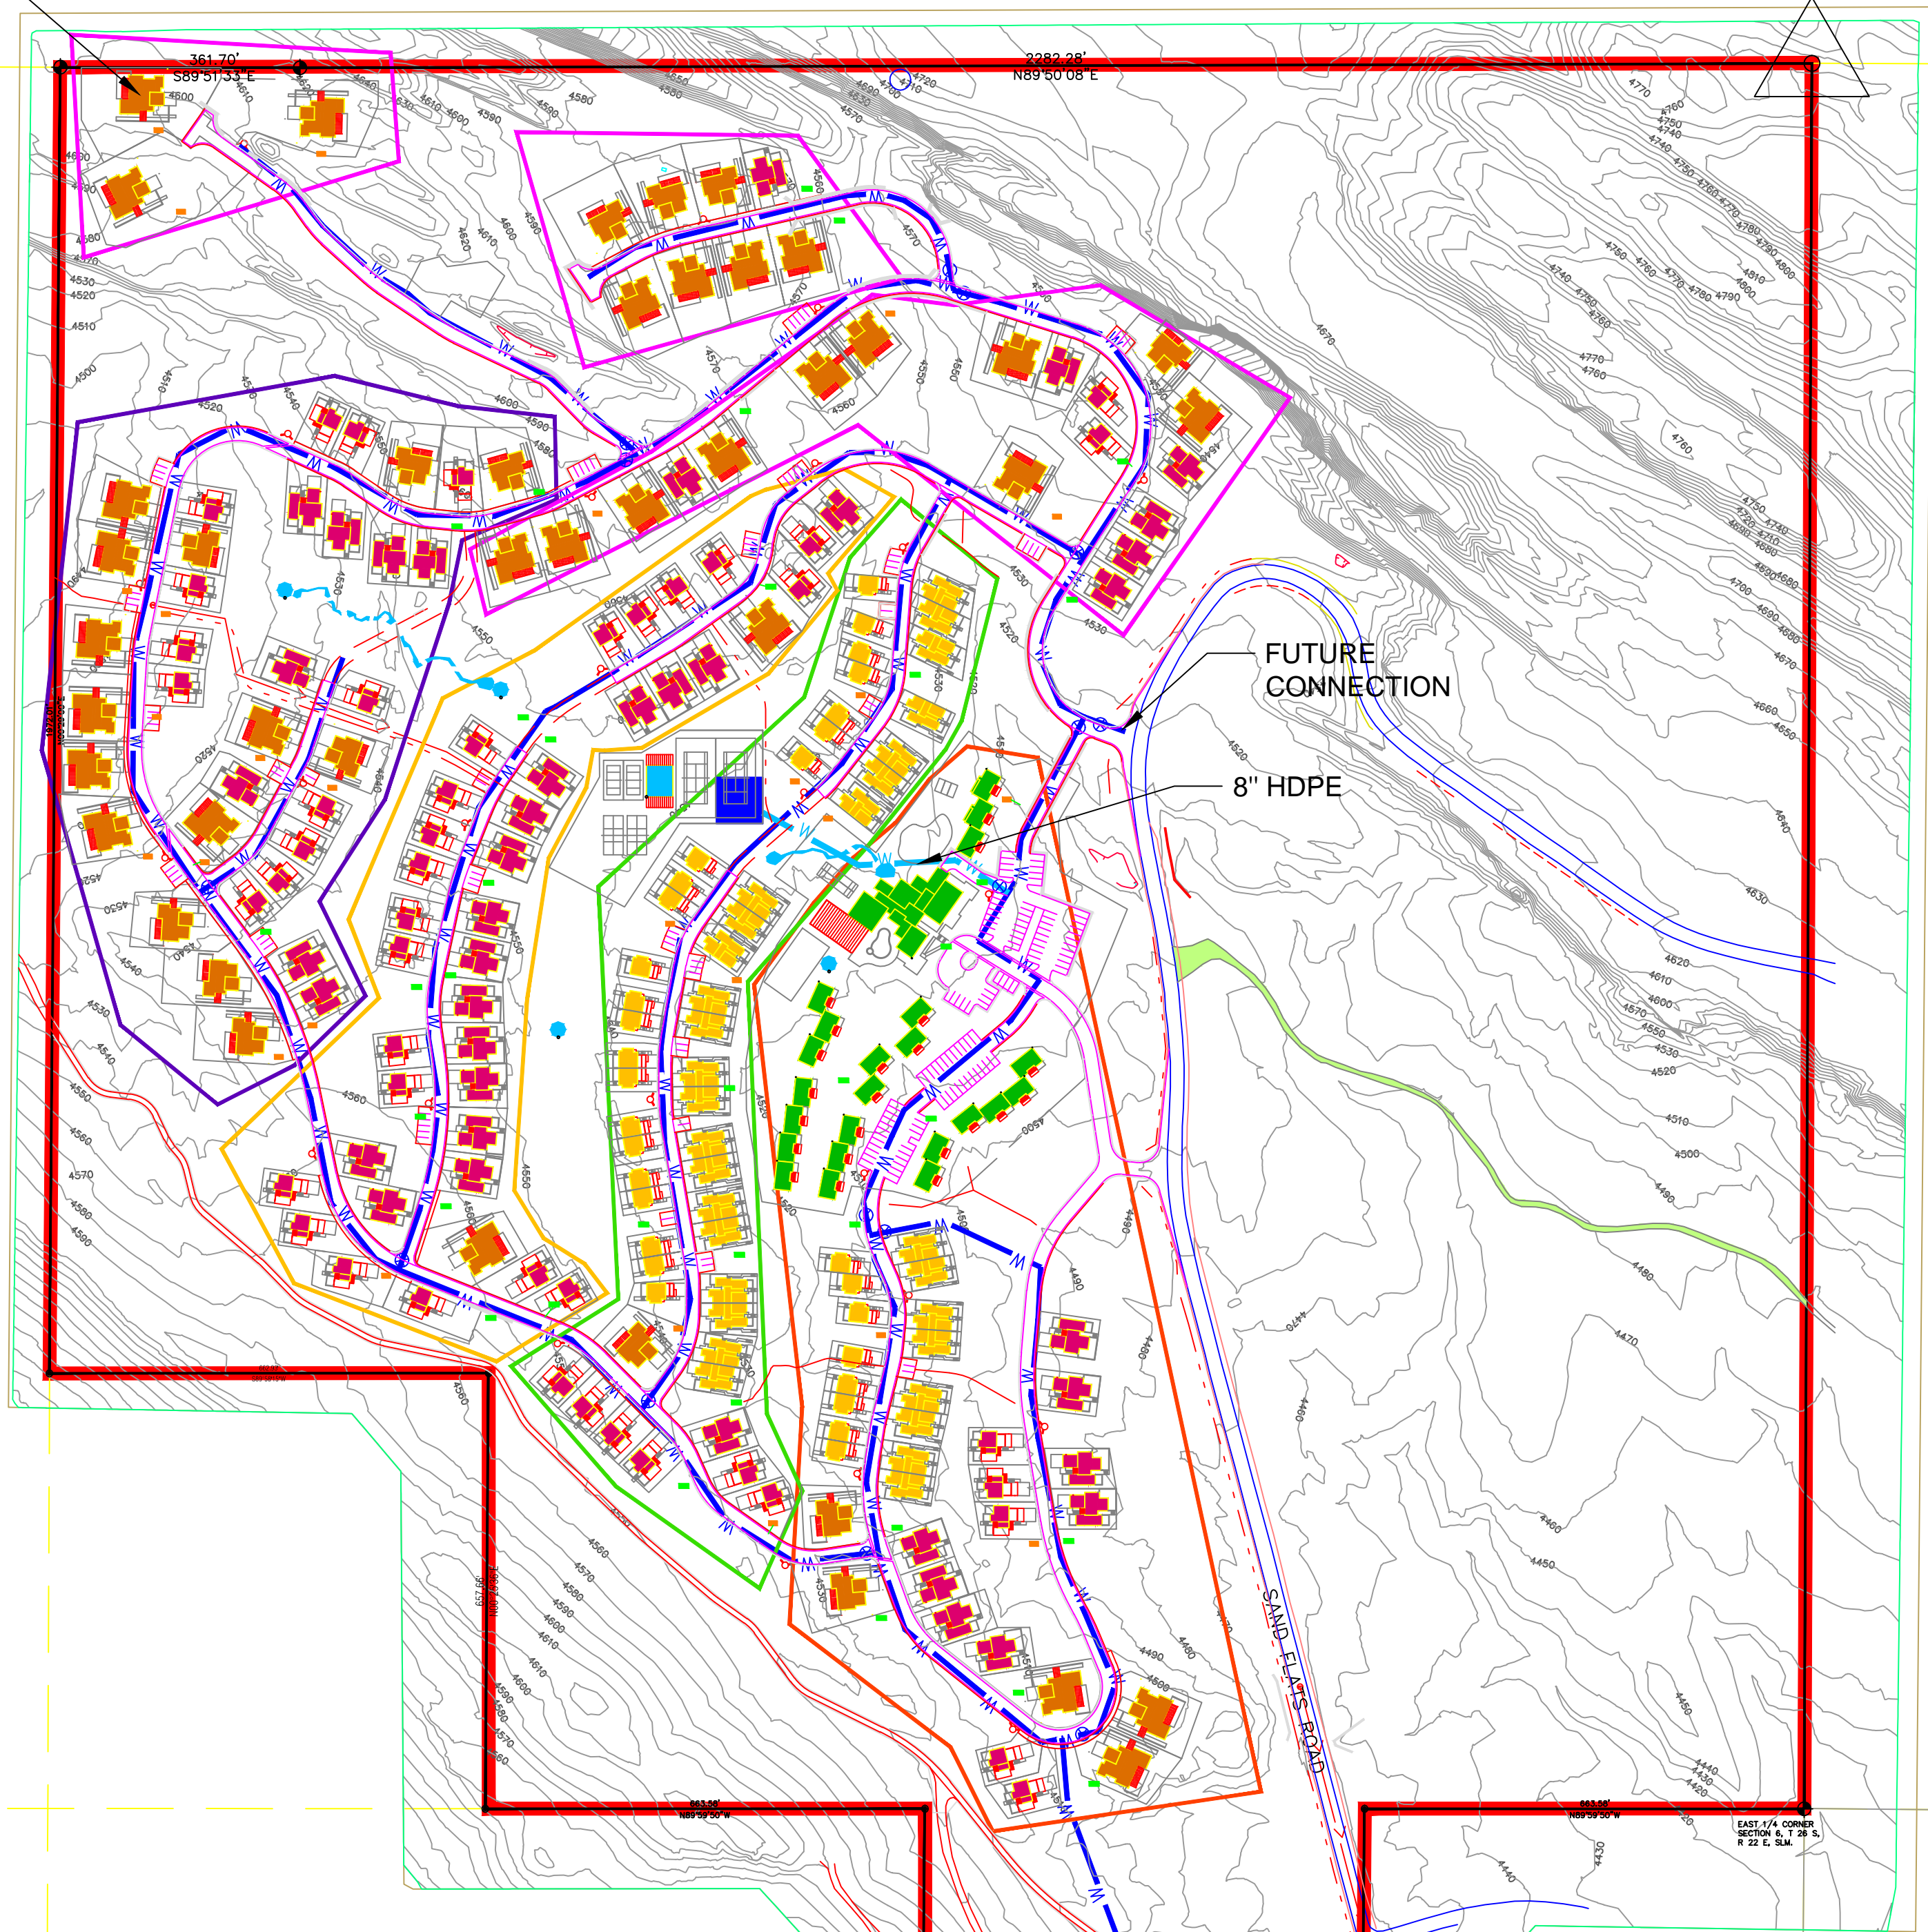

LIONSBACK RESORT
PRELIMINARY ENGINEERS DESIGN
MOAB, UTAH

SET ENGINEERING, INC.
SADEYE, INC.



2417 W. MAIN ST., SUITE 1A, BOZEMAN, MT 59718
PHONE (406) 585-1484 FAX (406) 585-1485
21 NORTH WASHINGTON, DILLON, MT 59725
PHONE (406) 683-2314 FAX (406) 683-2227

CONCEPTUAL
WATER SYSTEM
SHEET 1 OF 1

DATE: 12-24-13 DRAWN BY: MS CHECKED BY: WHA