

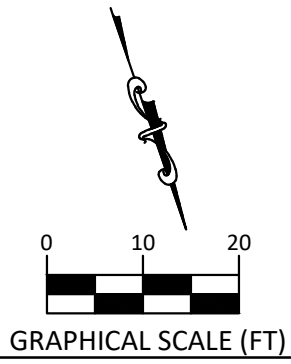


d:\mr Dropbox (dropbox (mres projects))\set business\current\2019-024_kane springs\cad\exhibits\middle\drainageplanpro.dwg

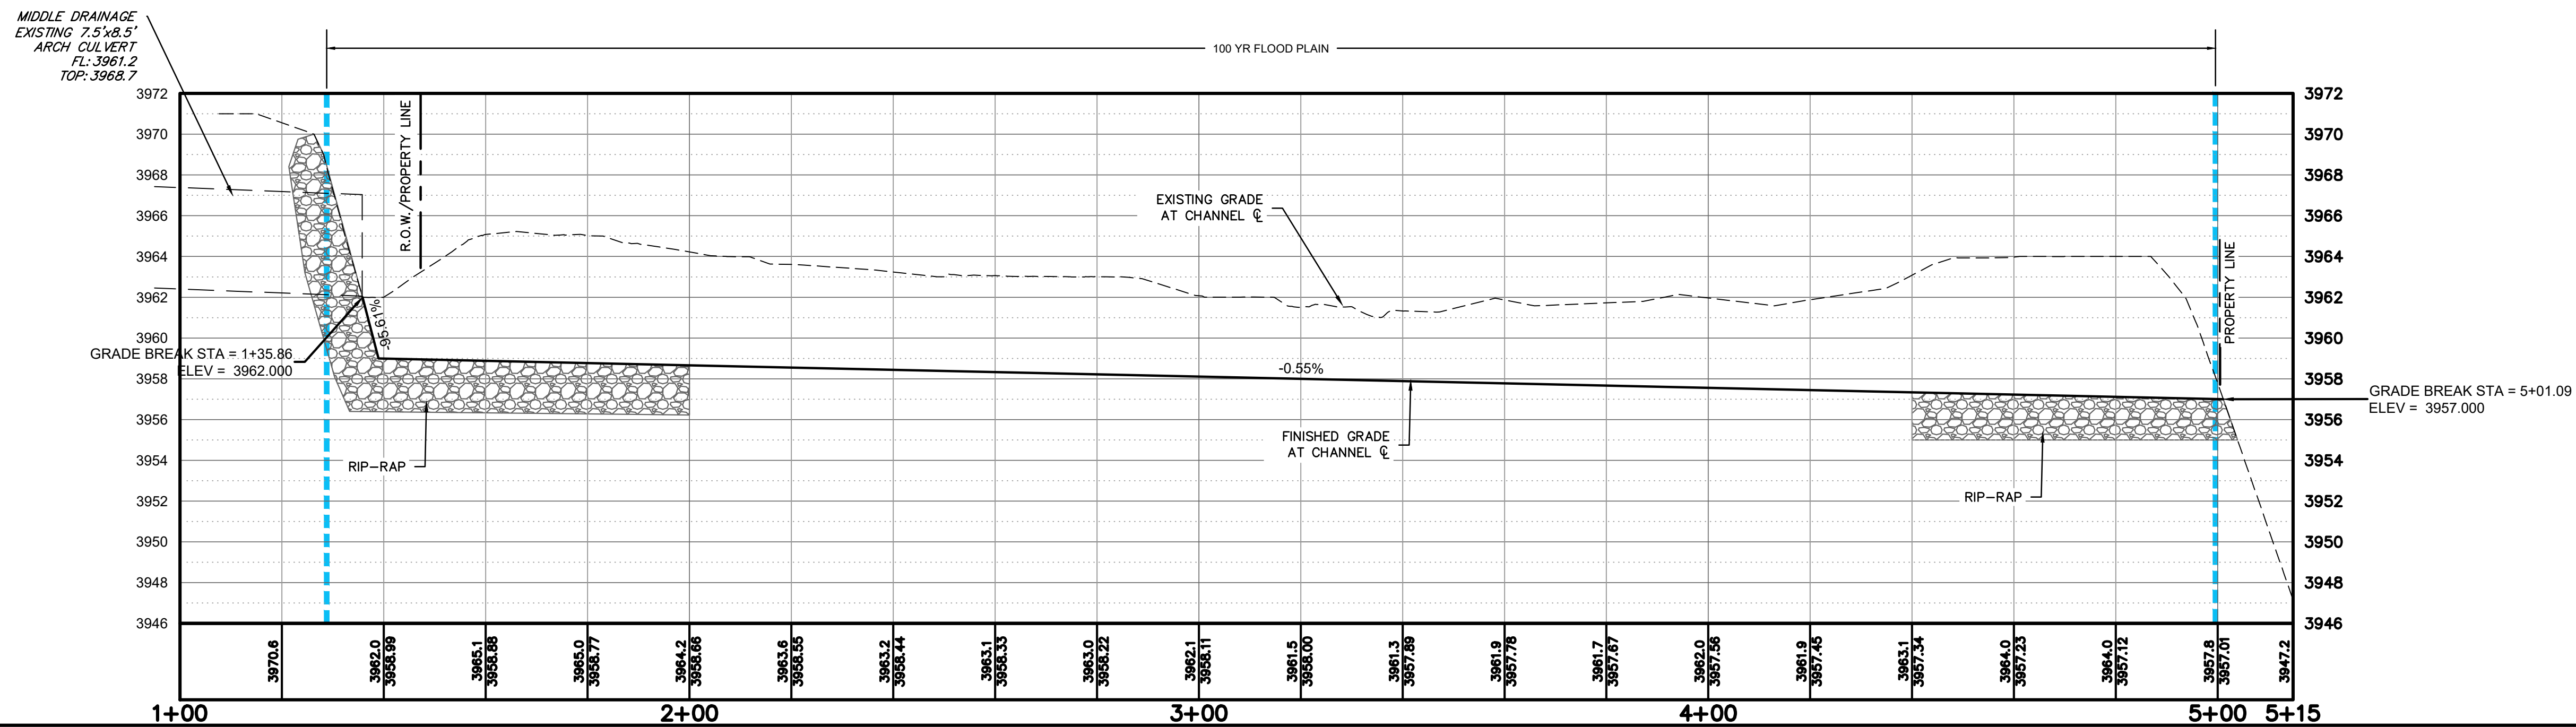

REVISIONS:	
#	DESCRIPTION

**KANE SPRINGS CAMPGROUND
MASS GRADING EXHIBIT
GRAND COUNTY, UTAH**

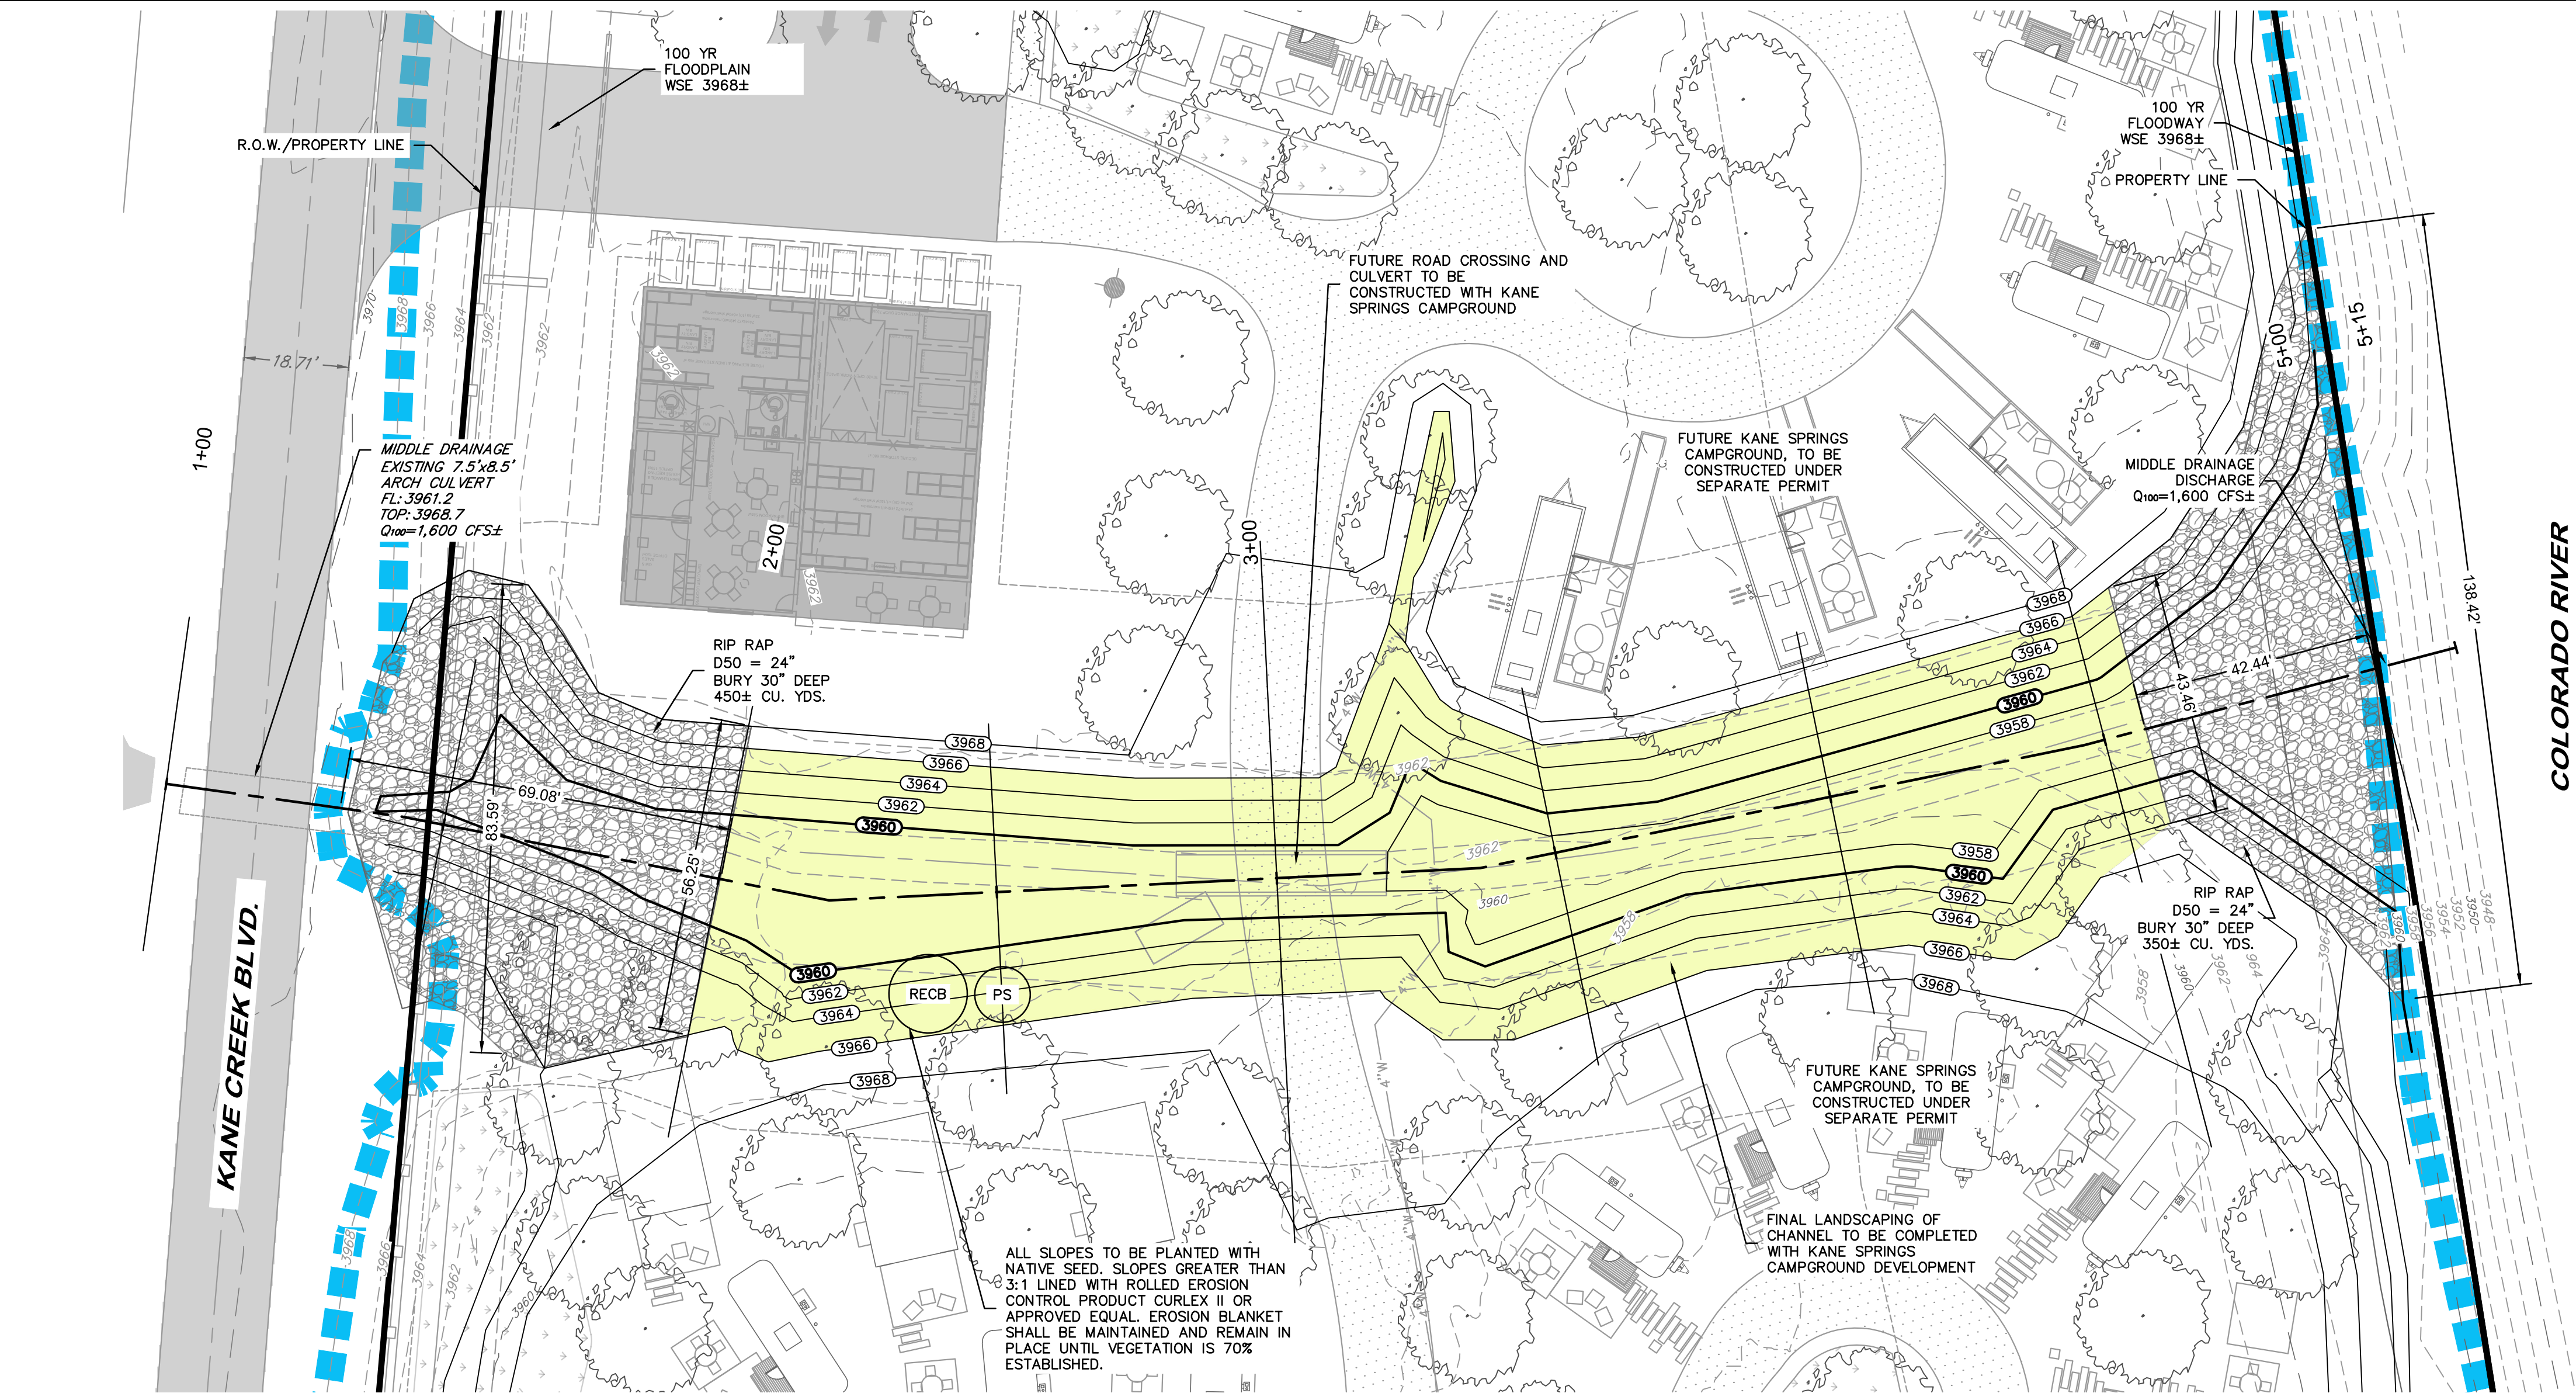

**PLAN NO.
EX 02**

Project: KANE SPRINGS
Date: 7/29/20
Drawn By: JDB
Checked By: ABR

**FOR REVIEW ONLY
NOT FOR
CONSTRUCTION**